



1 FRONT ELEVATION
SCALE: 1/4" = 1'-0"


PROJECT DESCRIPTION
1. ALL CONDITIONS ARE EXISTING UNLESS OTHERWISE NOTED.

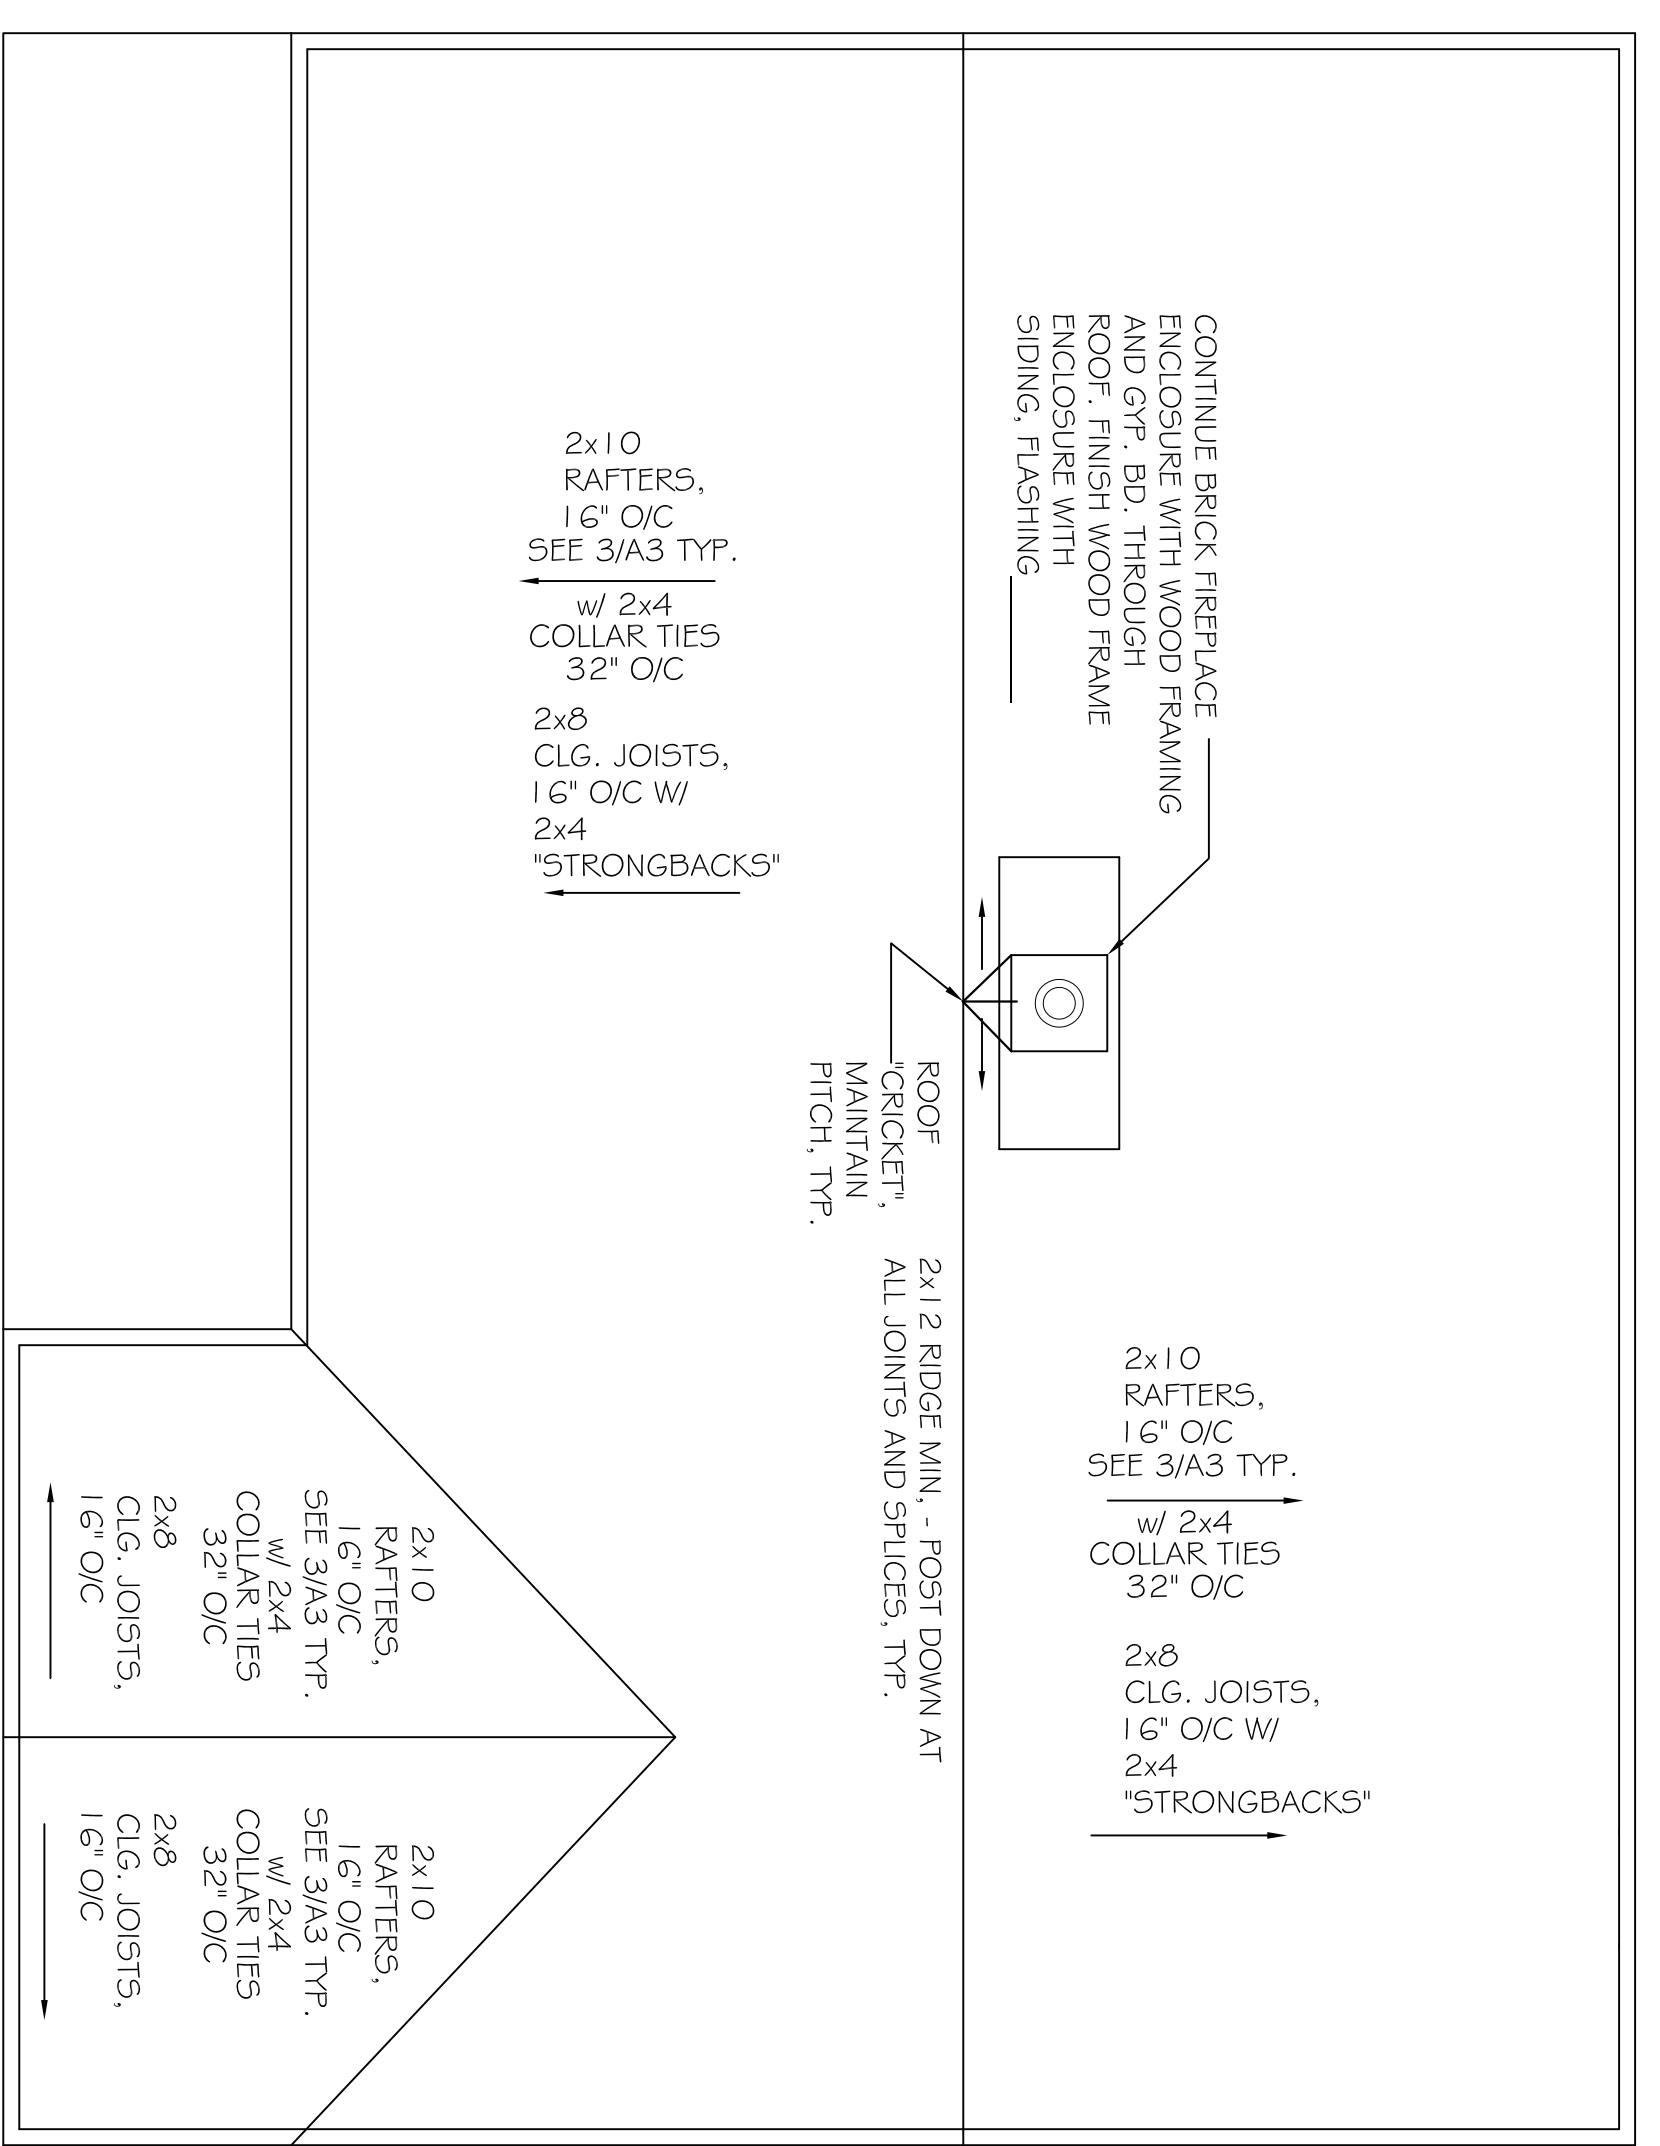

4 ROOFING FRAMING PLAN
SCALE: 1/4" = 1'-0"

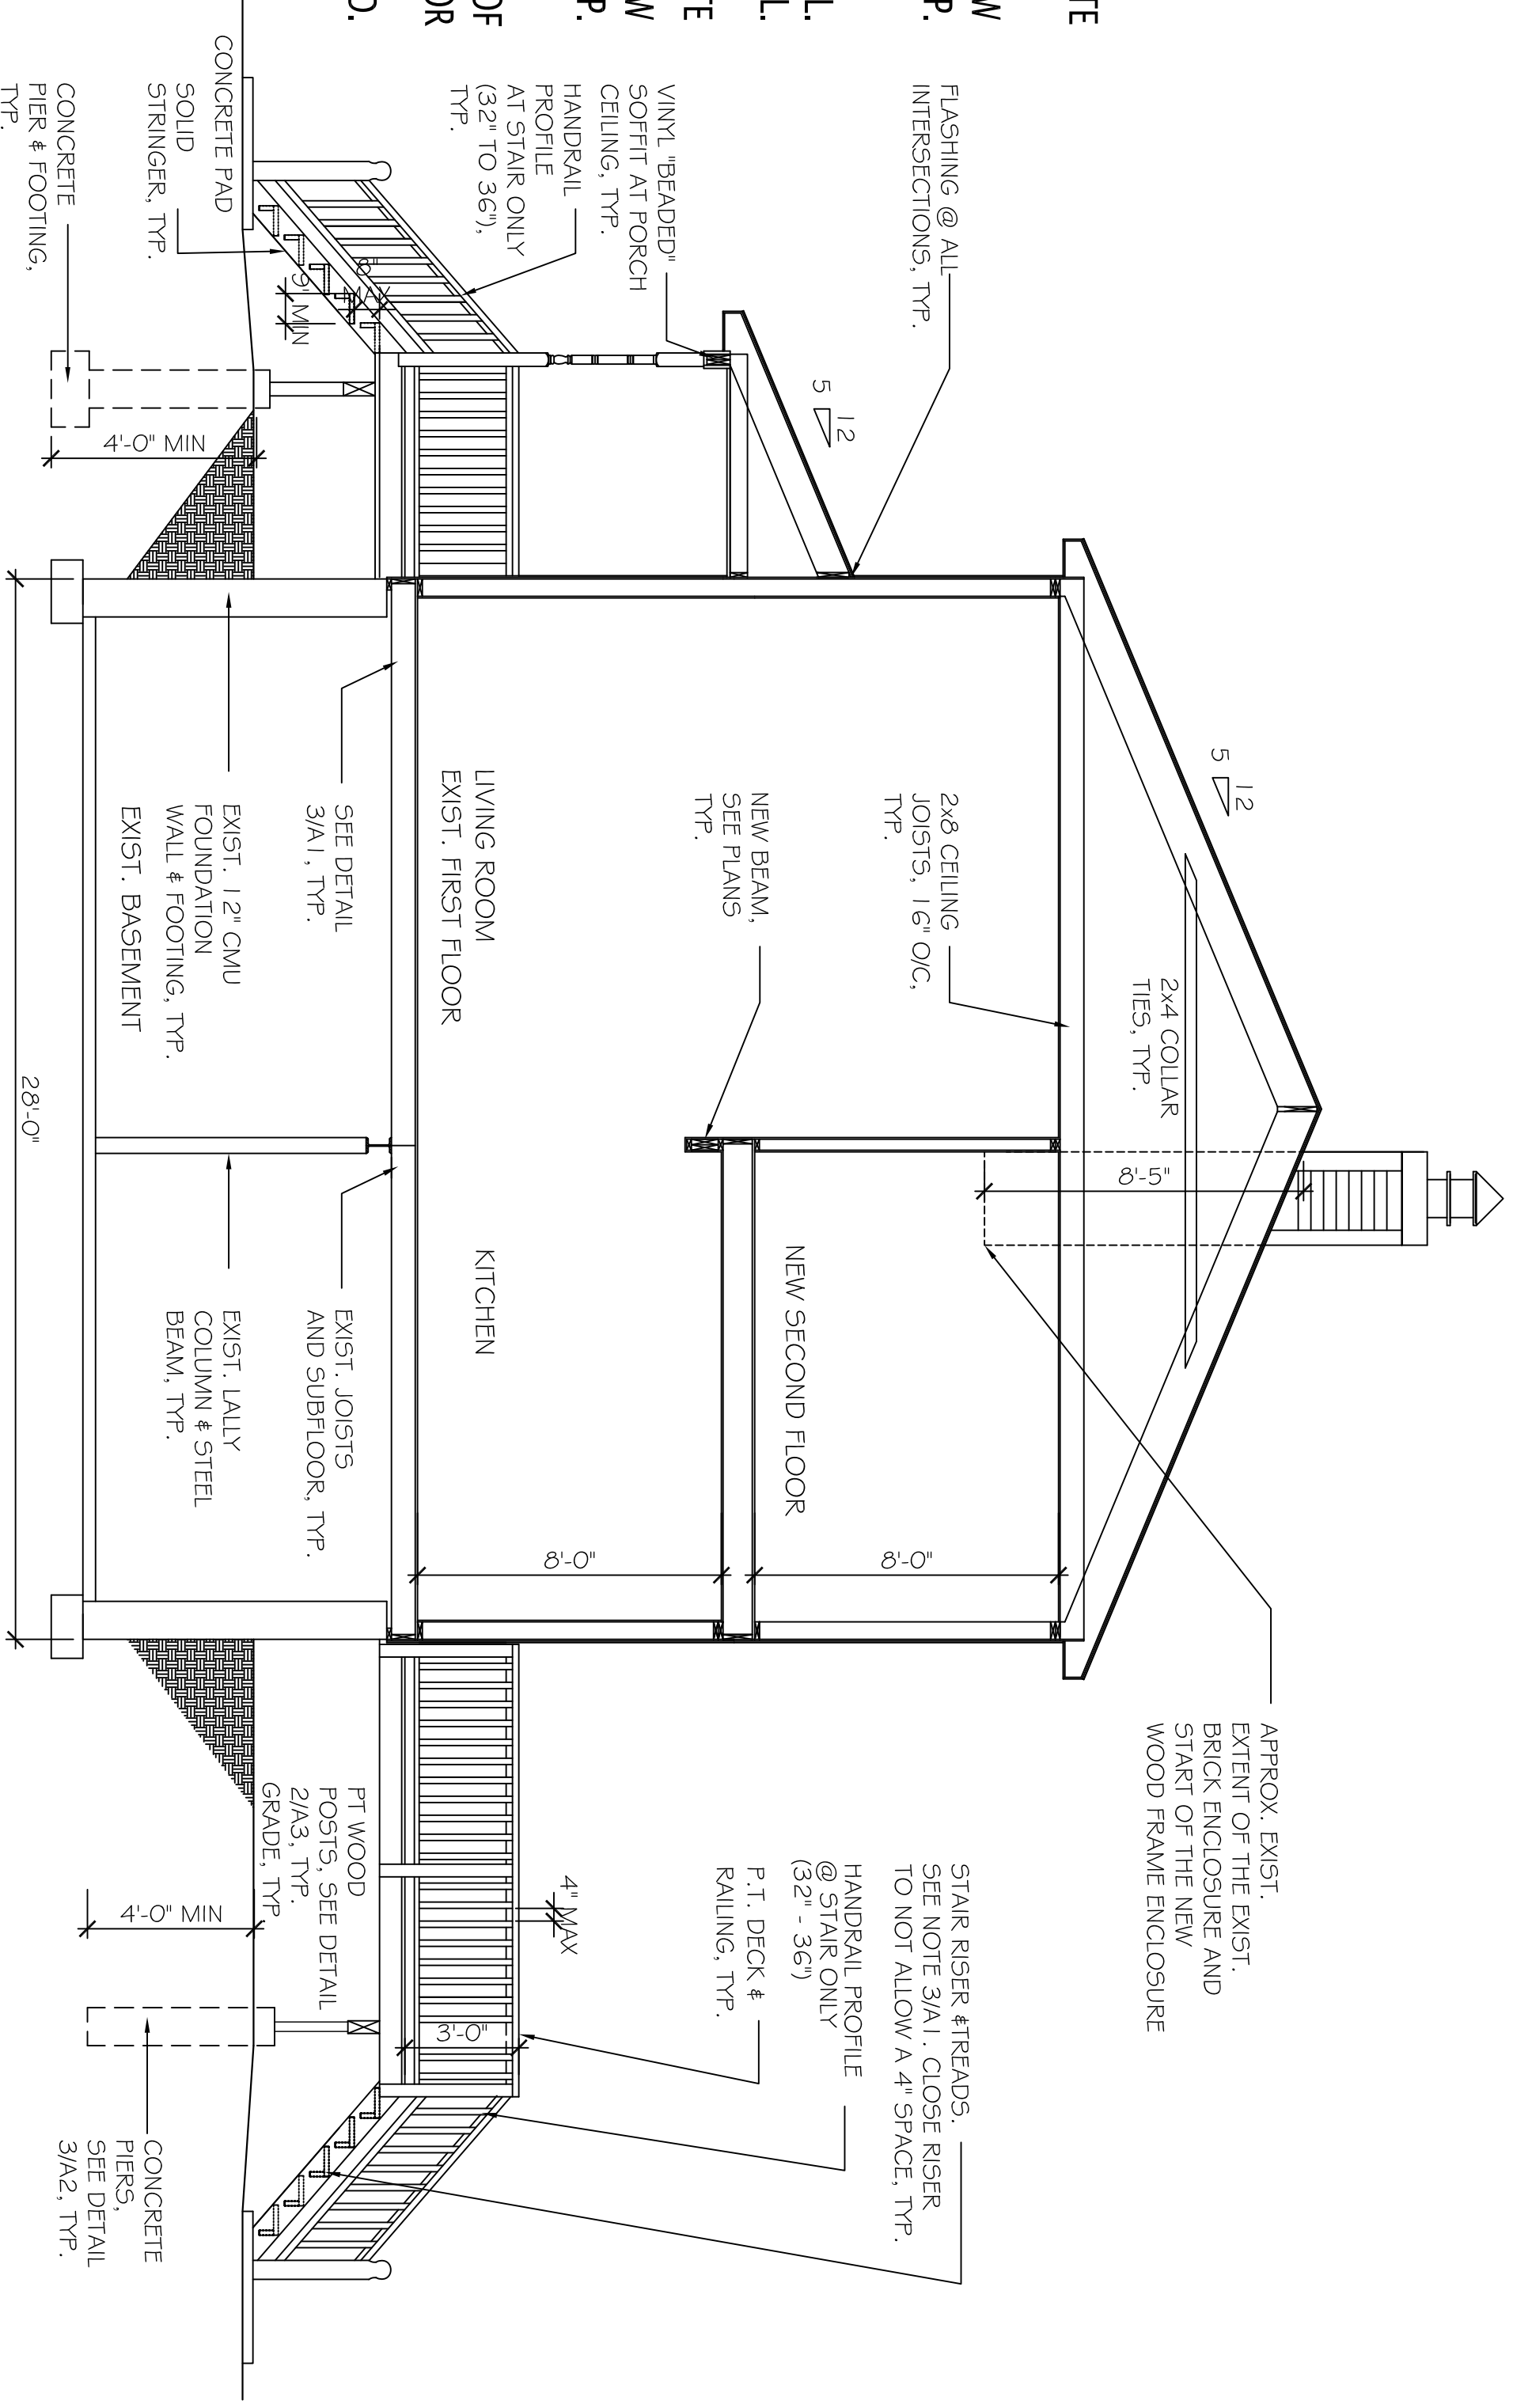

3 SECTION
SCALE: 1/4" = 1'-0"

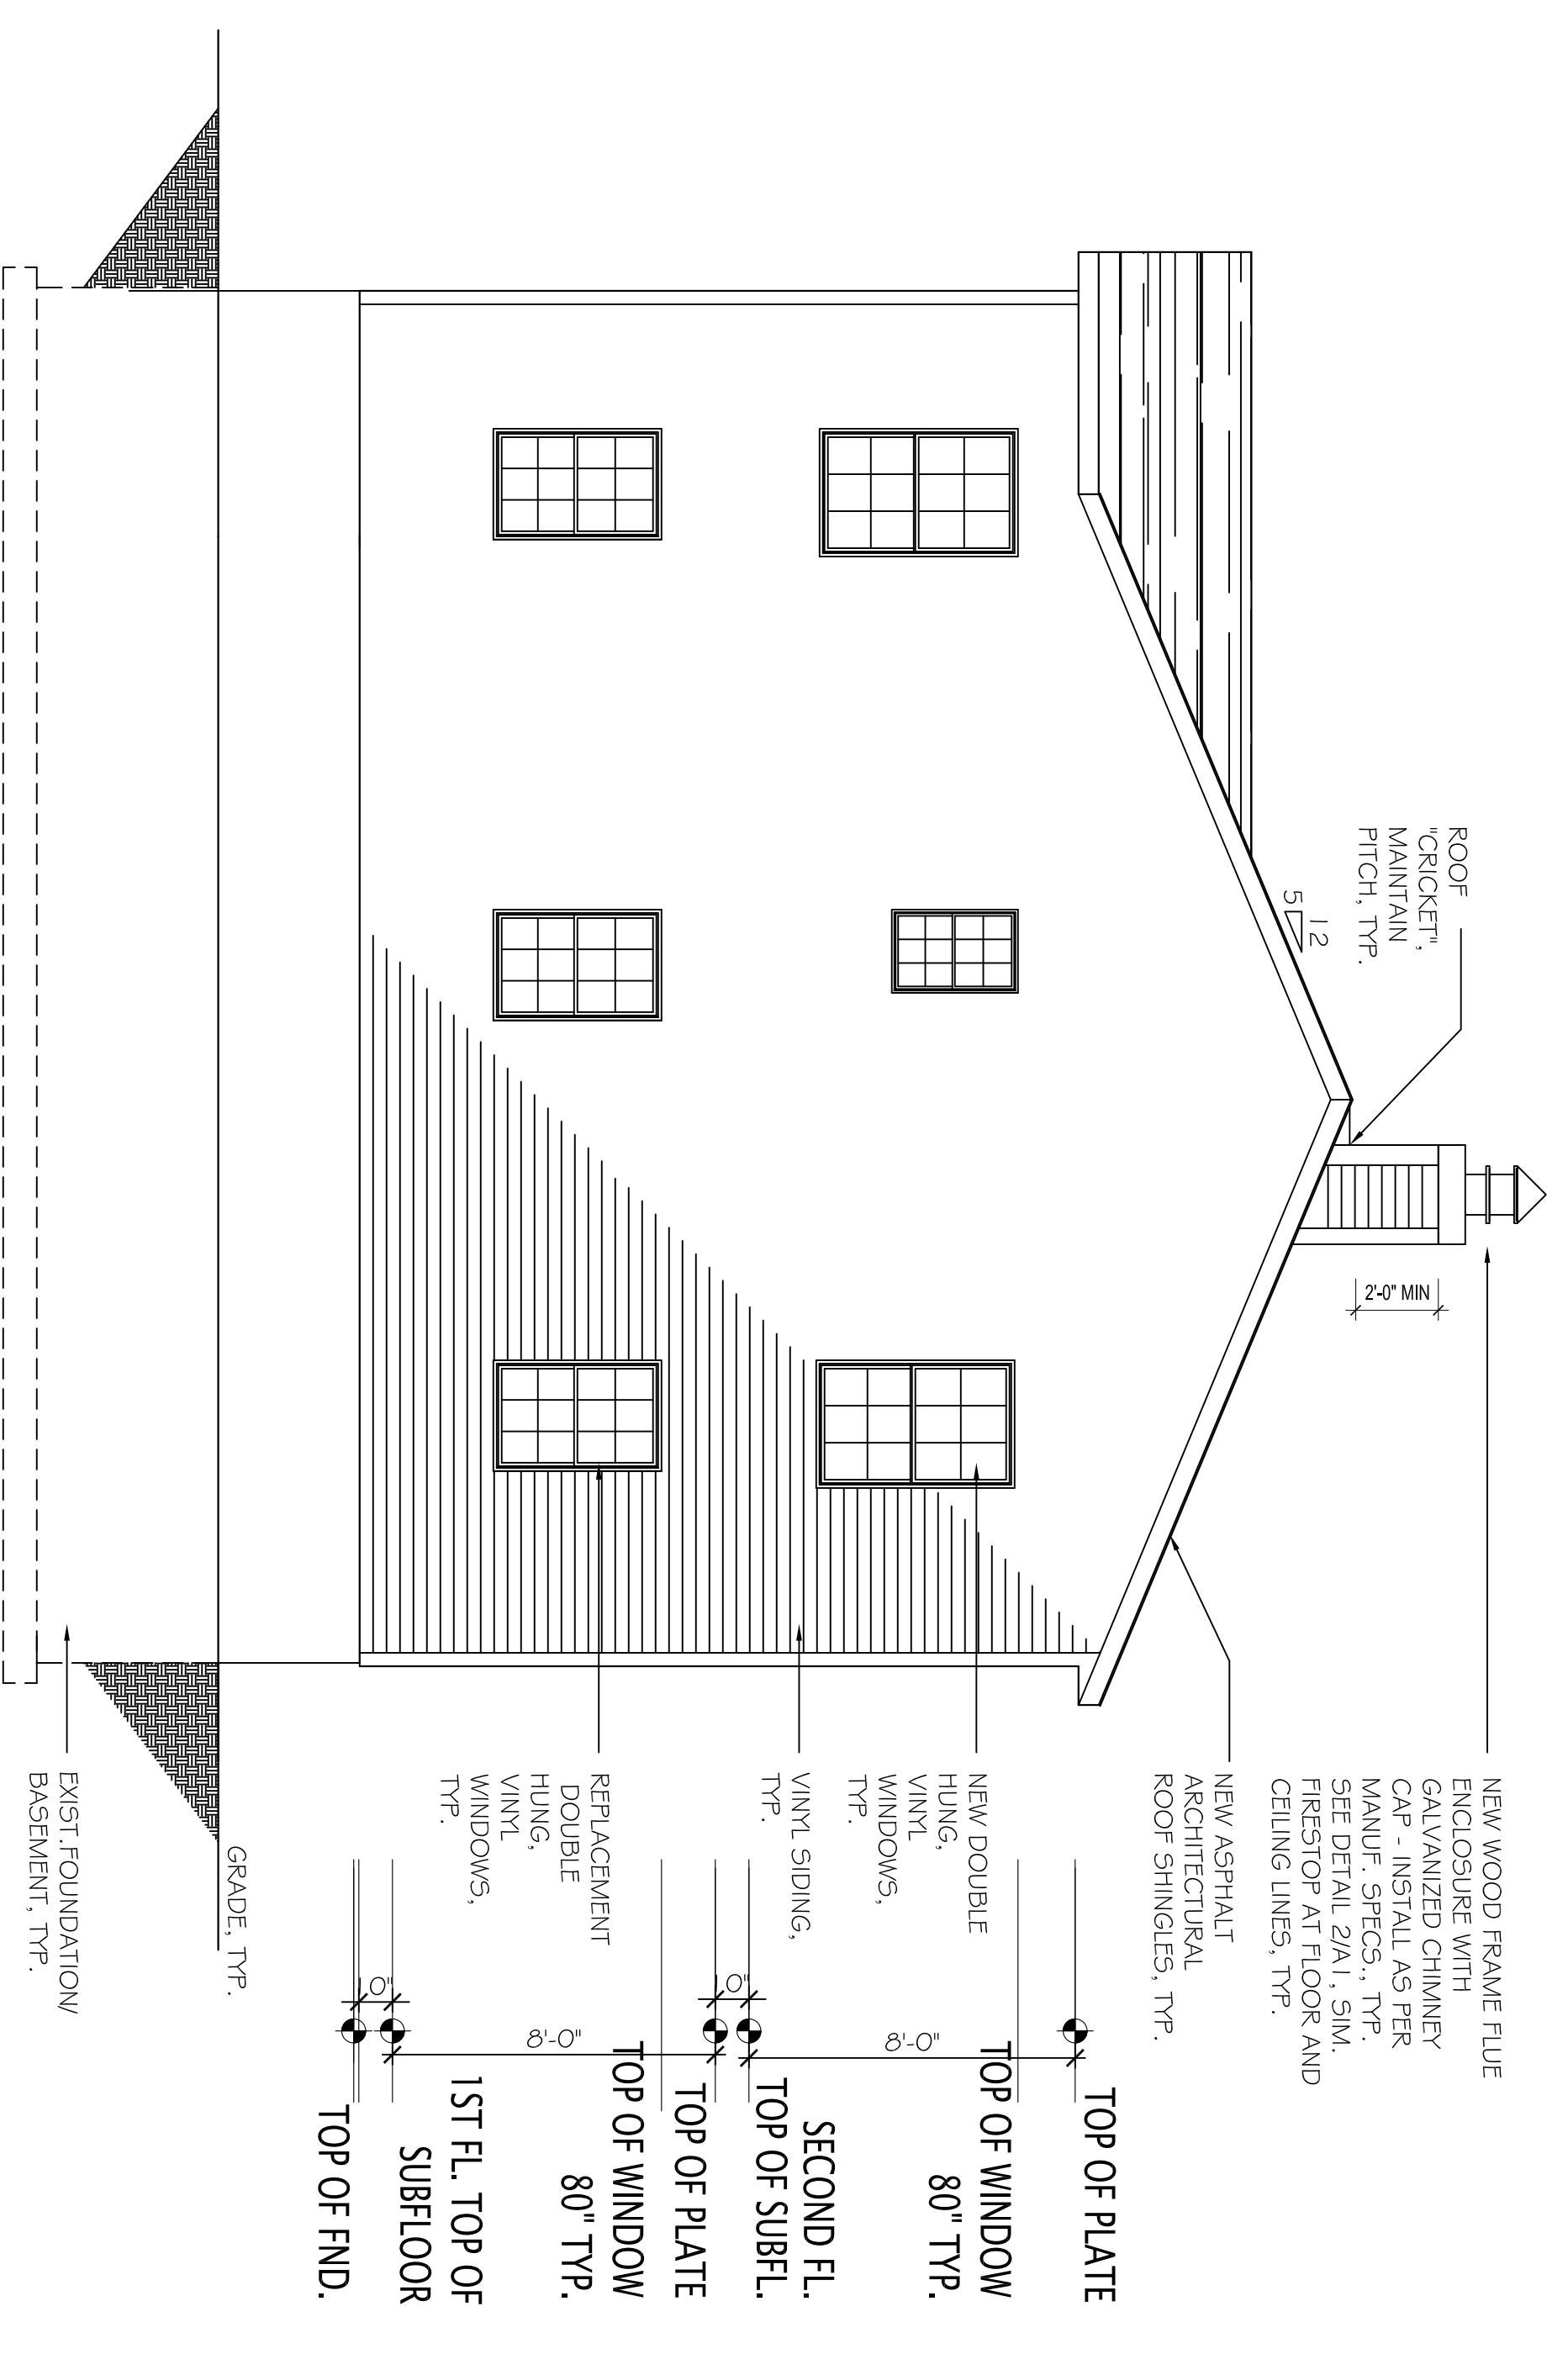

2 ELEVATION
SCALE: 1/4" = 1'-0"

No.	DATE	REVISION
1	4-16-18	OWNER REVIEW
2	4-30-18	OWNER REVIEW
	5-1-18	BD SUBMISSION
	5-11-18	BD SUBMISSION
	6-6-18	FIRST FLOOR CONST., NEW WINDOWS, FOAM INSULATION

DAVID NIEMOTKO ARCHITECTS, P.C.
167 STAGE ROAD
MONROE, NEW YORK
(845) 774-7523 PH & FAX (845) 401-2891 MOBILE
WWW.NIEMOTKOARCHITECTS.COM

NOTE
FOR AUTHENTICITY SEAL MUST BE ORIGINAL AND SIGNATURE MUST BE IN COLOR - BOTH CANNOT BE COPIED

SHEET TITLE:
ELEVATIONS-SECTION
SECOND-FLOOR-ADDITION
203-RIDGE-ROAD
MARLBORO, NY-12542
OWNER:
FRANCIS-&DONNA-DWYER
203-RIDGE-ROAD
MARLBORO, NY-12542

SCALE: A3 NOTED
DRAWN:
JOB #
JOB:
DATE: 4-16-18

SHEET NO.
A-3
PAGE 3-OF-4