


LEGEND

	PROPERTY LINE EXISTING		PROPERTY LINE EXISTING (TO BE REMOVED)
	PROPERTY LINE PROPOSED		PROPERTY LINE ADJOINING
	EXISTING CONTOURS (2')		EXISTING CONTOURS (10')
	CONTOURS PROPOSED (2')		CONTOURS PROPOSED (10')
	HOUSE EXISTING		2 FAMILY HOUSE PROPOSED
	PROPOSED SEPTIC AREA		EASEMENT
	SEWER LINE		WATERLINE
	SETBACKS		SILT FENCE
	WATER/POND/STREAM		GAS VALVE
	FIRE HYDRANT		WATER VALVE
	UTILITY POLE		APPLE TREE(1986)
	APPLE ORCHARD(1986)		

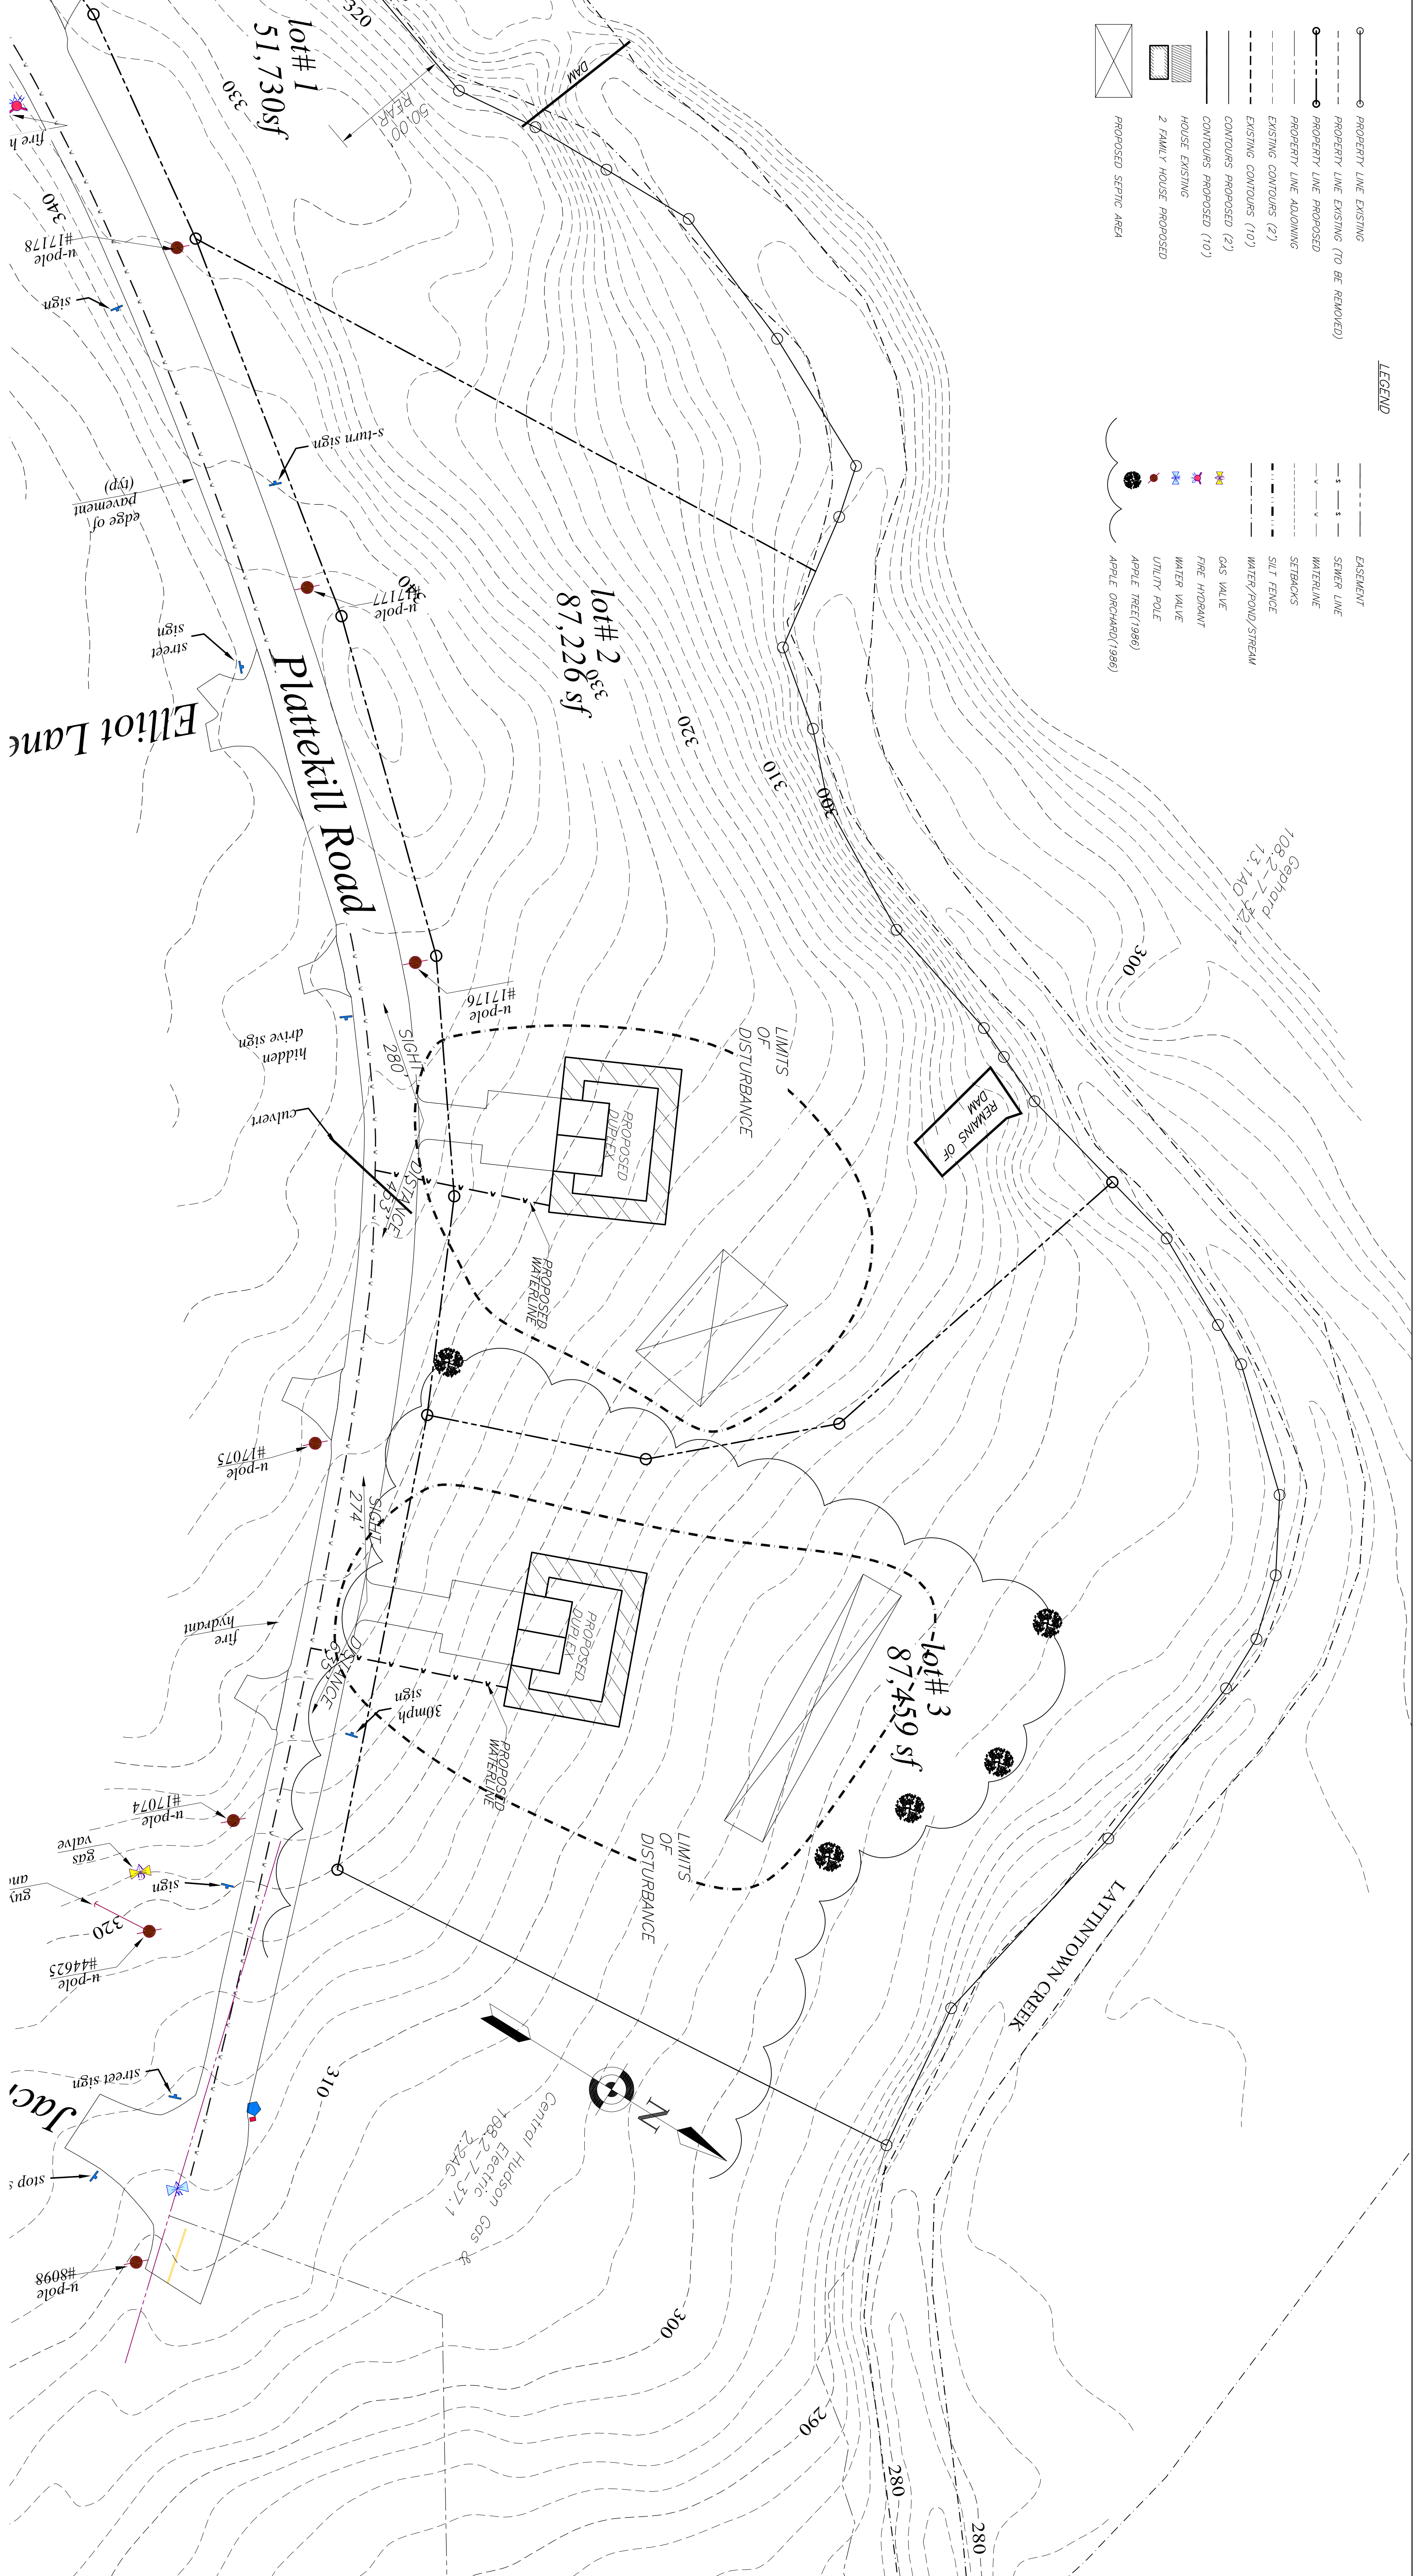

REVISIONS	REV.	DATE	BY	DESCRIPTION
	1	10/21/21	GBM	REVISED PER PB COMMENTS

ENGINEER	TALCOTT ENGINEERING DESIGN PLLC		
1 GARWINGTOWN ROAD NEWBURGH, NY 10950 (914) 569-4400 (914) 569-4583 TALCOTTDENIGN12@GMAIL.COM			
PROPOSED GRADING PROPOSED SUBDIVISION ENTITLED QIANG SUBDIVISION 24 PLATTKILL ROAD, 108.2-7-32.22 TOWN OF MARLBOROUGH, ULSTER COUNTY, NEW YORK			
DATE	09/24/2021	SCALE	1"=30'
SHEET NUMBER	2	TOTAL SHEETS	3